



6 WINDOW AND DOOR BUCK DETAIL  
N.T.S.



- IF THE DESIGN PRESSURES IN THE WINDOW DOES NOT EXCEED 65 P.S.F., SECURE THE 2" WOOD BUCK TO THE STRUCTURE USING 1/4" X 3 1/4" CORROSION RESISTANCE APPROVED CONCRETE ANCHORS WITH A MINIMUM EMBEDMENT OF 1 1/4" @ 16" O.C. (6" FROM THE ENDS) ON 3000 P.S.I. CONCRETE AND @ 16" O.C. (6" FROM THE ENDS) ON ASTM C-90 CONCRETE BLOCKS OR SECURE THE WINDOW DIRECTLY TO THE STRUCTURE WITH 1/4" X 3 1/4" CORROSION RESISTANT APPROVED CONCRETE ANCHORS WITH A MINIMUM EMBEDMENT OF 1 1/4" SPACED AS IT IS ON THE NOTICE OF ACCEPTANCE. A NOMINAL 1" X 3" P.T. WOOD SPACER SHALL BE USED BETWEEN THE WINDOW AND THE STRUCTURE BUT THE EMBEDMENT IN THE CONCRETE BLOCK SHALL REMAIN TO BE 1 1/4" MIN.
- ALL 2" X WOOD BUCK END/OR 1" X 3" WOOD SPACER SHALL BE PROPERLY CAULKED.
- REFER TO THE INSTALLATION INSTRUCTIONS FOR THE SPECIFIC PRODUCT BEING INSTALLED AND SHIM, LEVER, AND SQUARE TO ENSURE PROPER OPERATION.
- FILL VOID BETWEEN WINDOW AND WOOD BUCK WITH INSULATION, BEING CAREFUL NOT TO BOW WINDOW FRAME.
- APPLY A CONTINUOUS BEAD OF URETHANE SEALANT AROUND WINDOW. CHECK MANUFACTURER RECOMMENDATIONS FOR SURFACE PREP., APPLICATION, AND INSTALLATION.

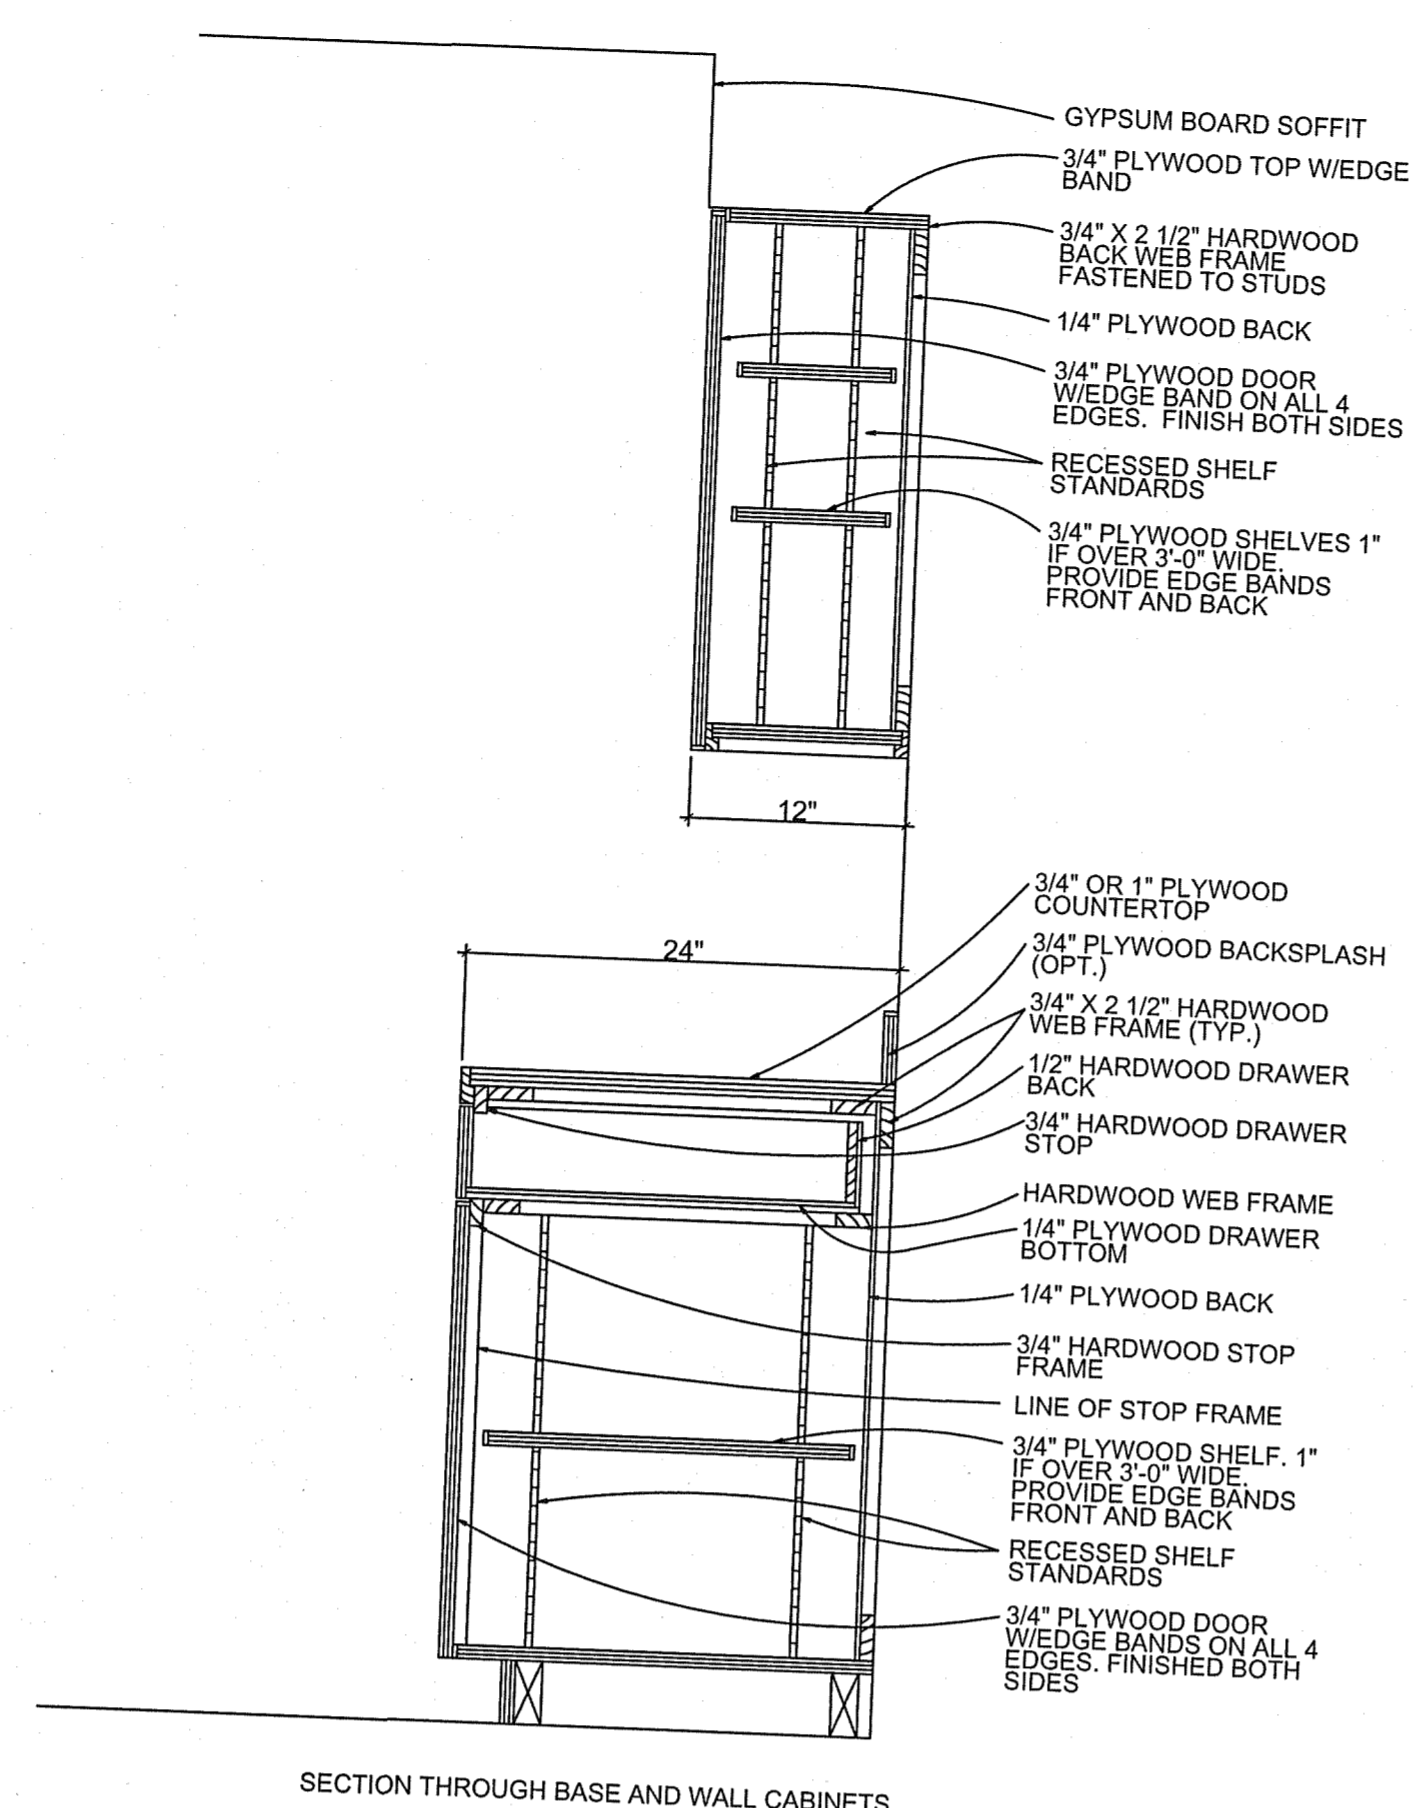


TYPICAL COUNTER SECTION

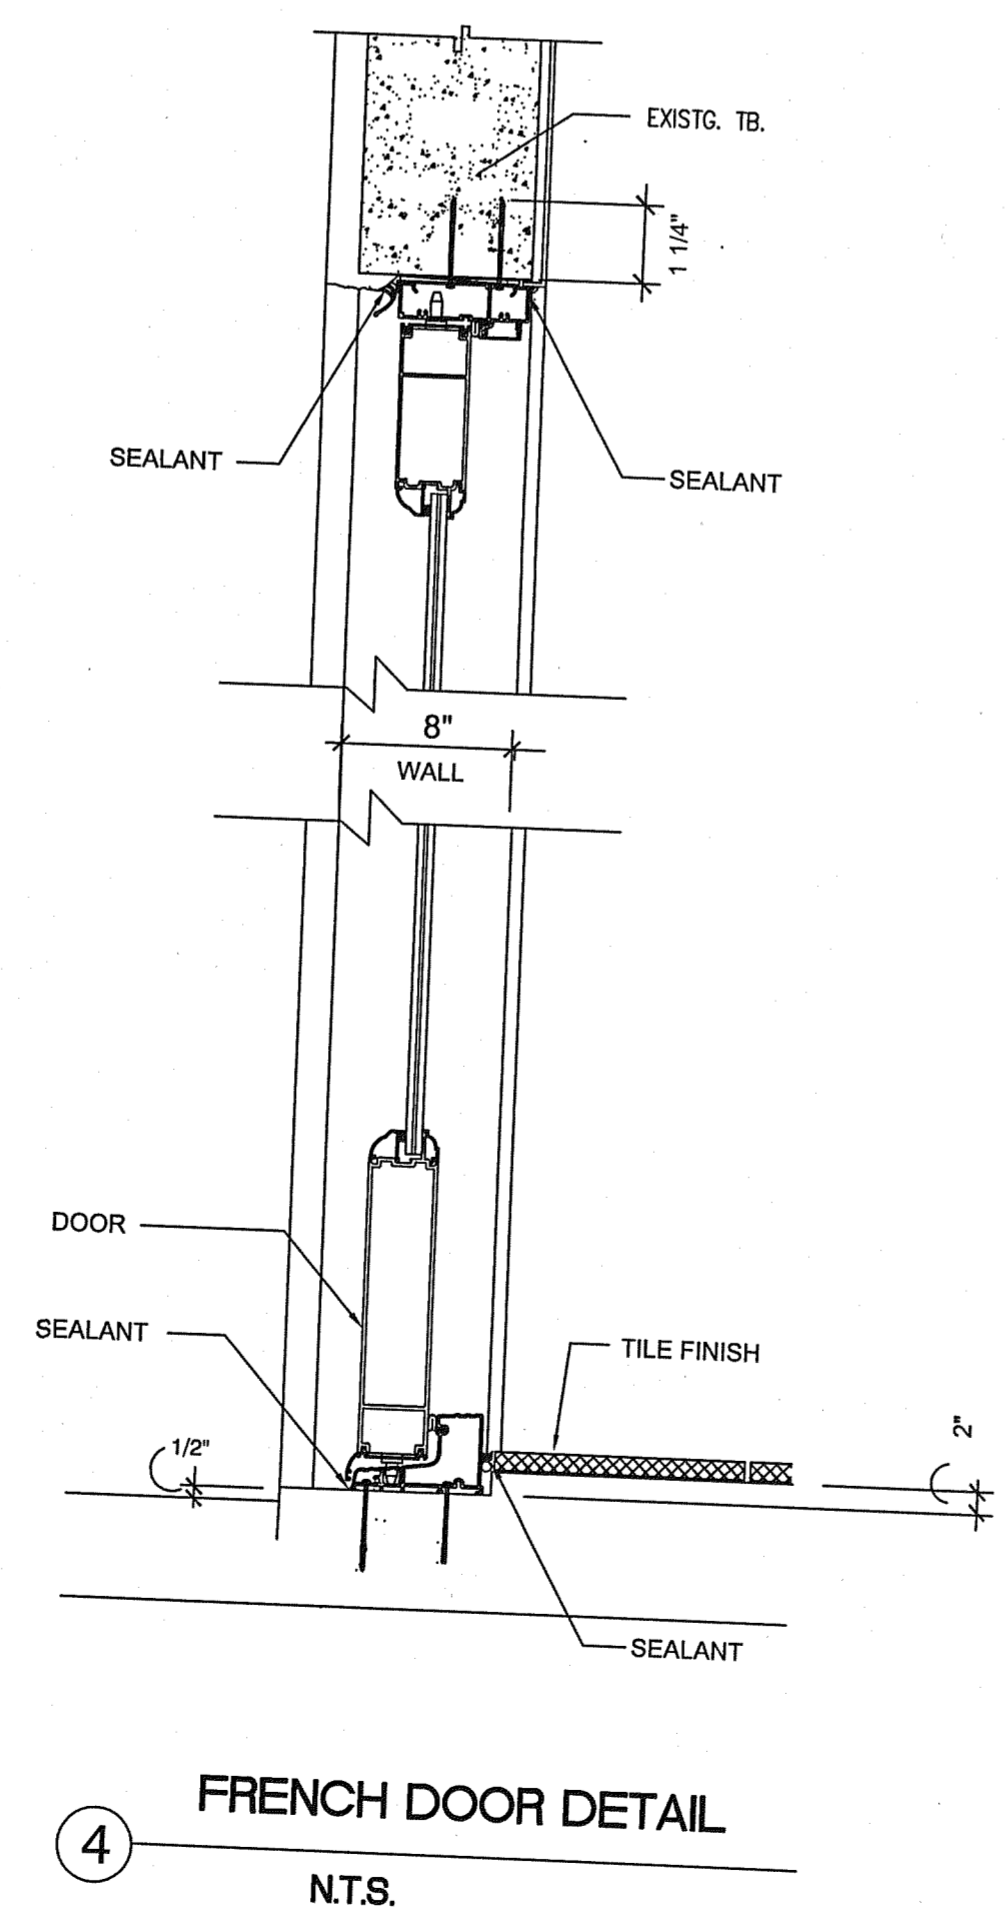


4 FRENCH DOOR DETAIL  
N.T.S.

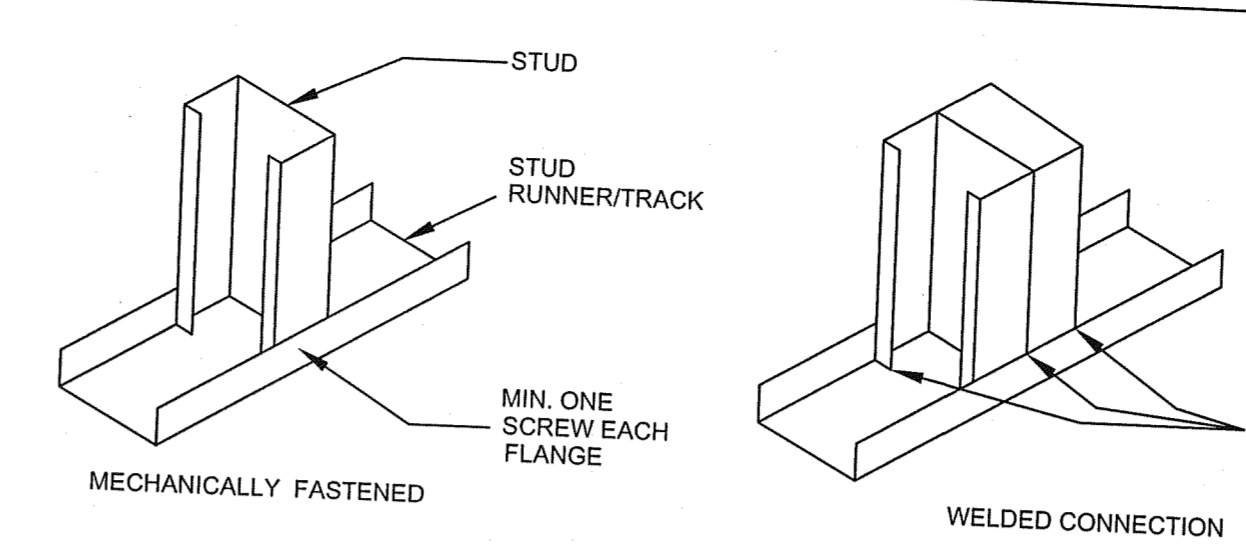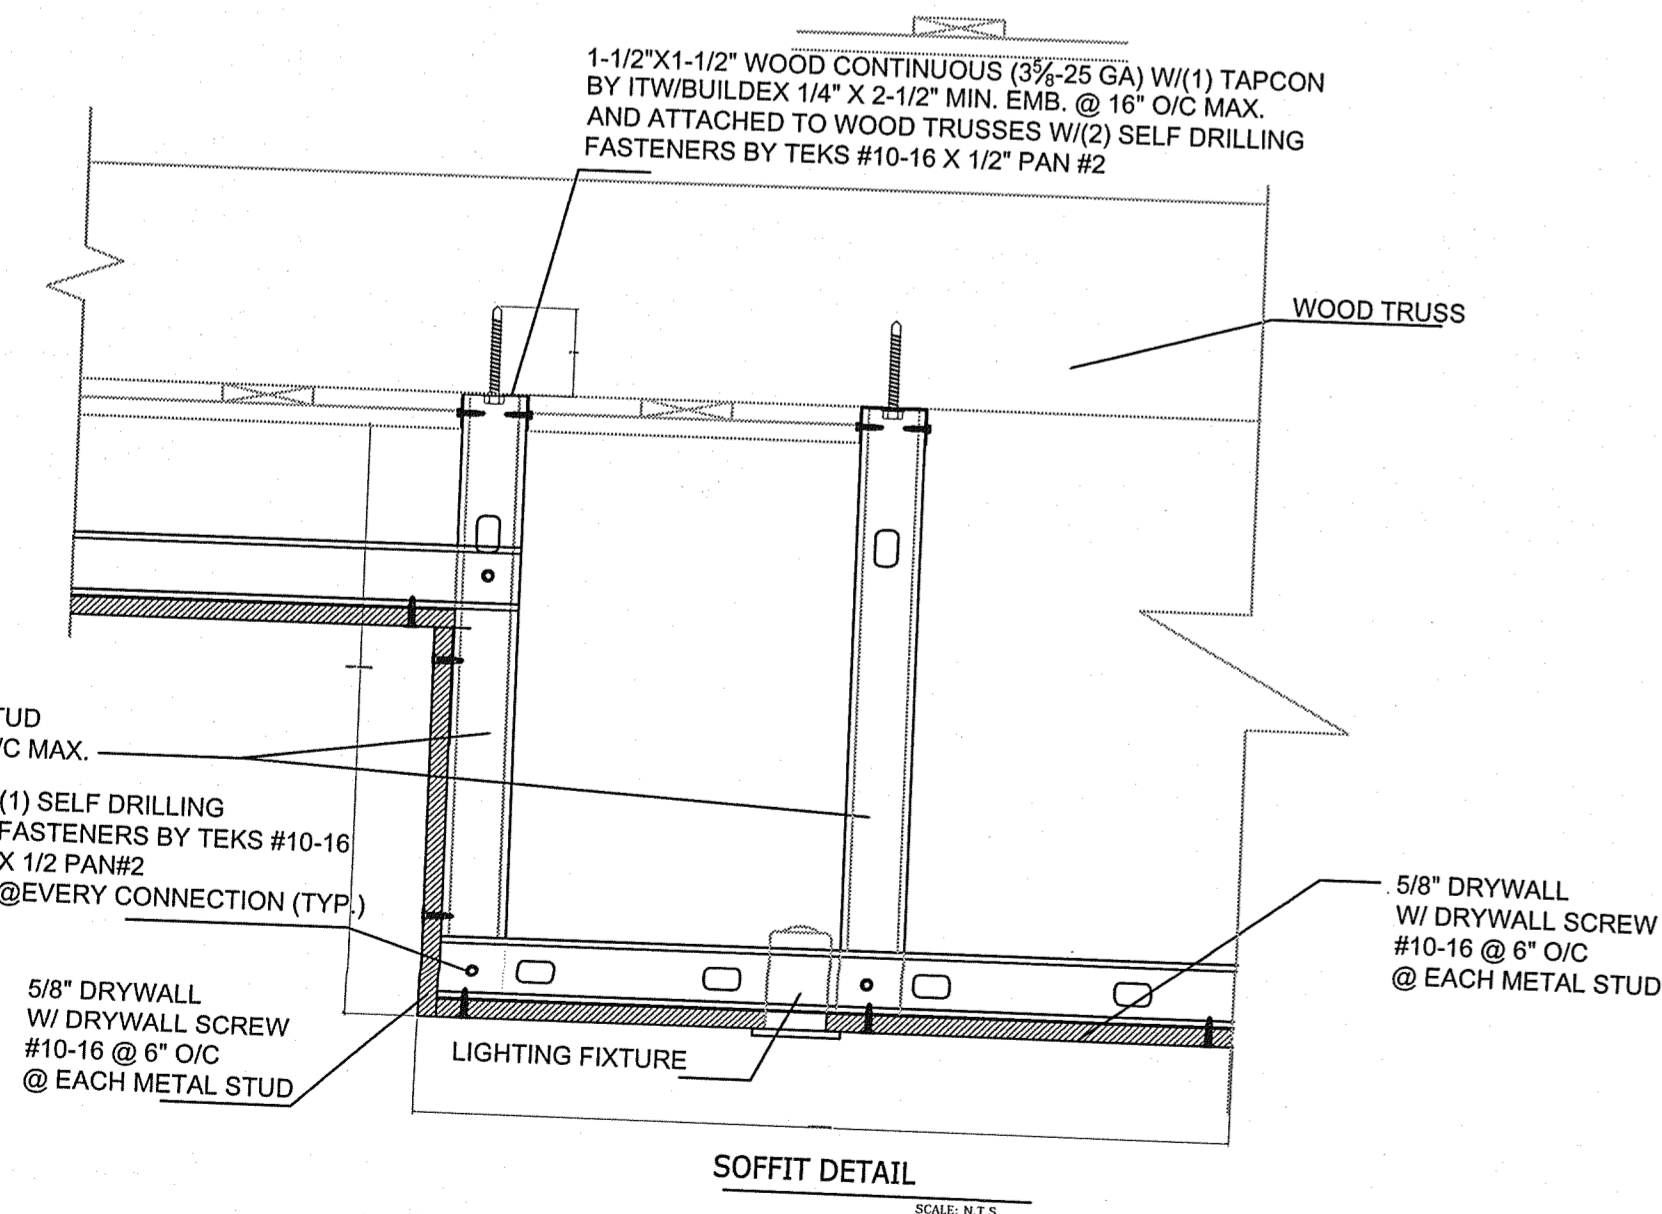


TRACK CONNECTION DETAIL

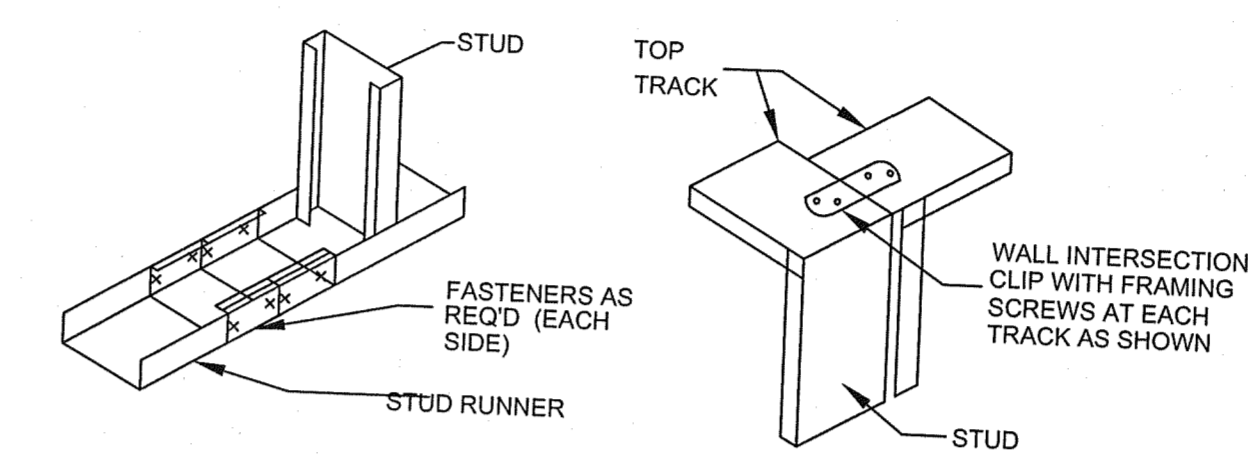


TOP-BOTTOM PLATE SPLICE DETAIL  
MECHANICALLY FASTENED

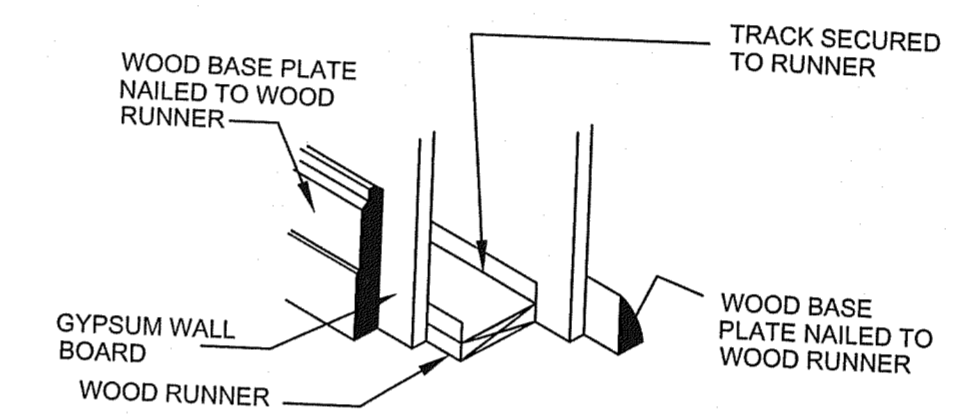


NAIBLE BASE DETAIL  
OPTIONAL DETAIL RELATED TO OWNER FINISH SPECIFICATIONS

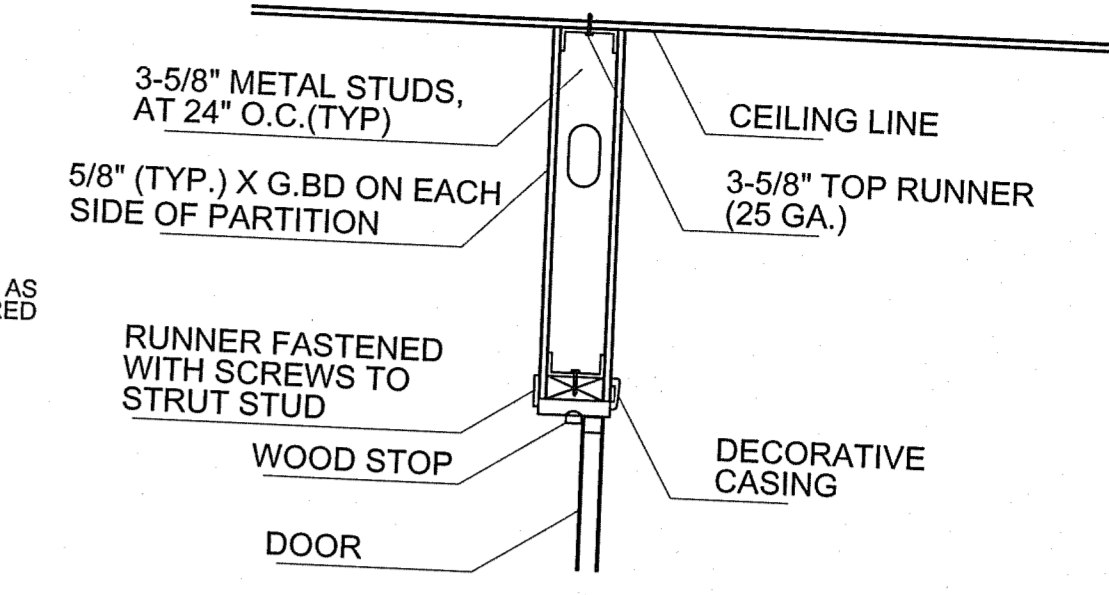


WOOD DOOR HEAD

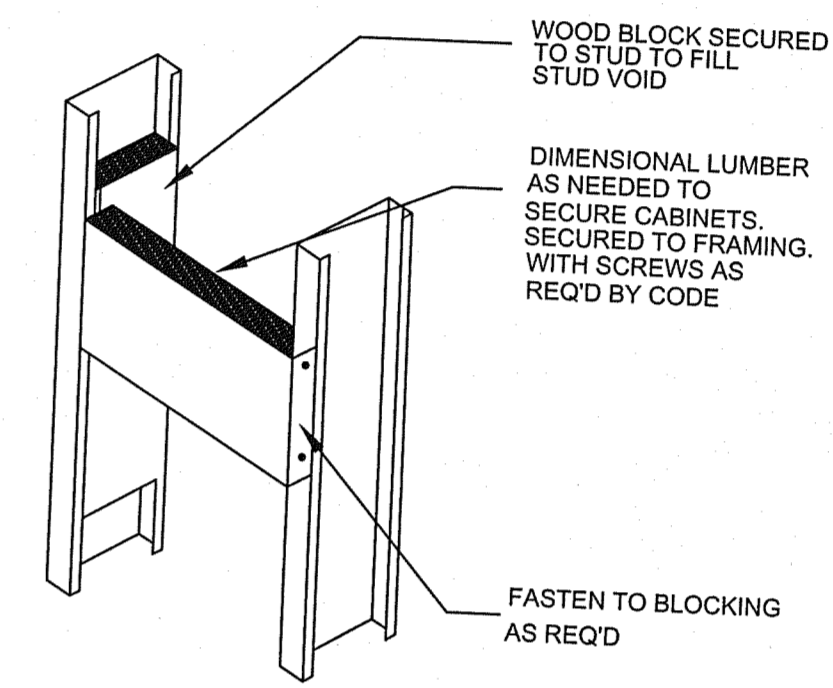


CABINET BACKING DETAIL  
METAL, TRACK OR STRAPPING MAY ALSO BE USED FOR BACKING

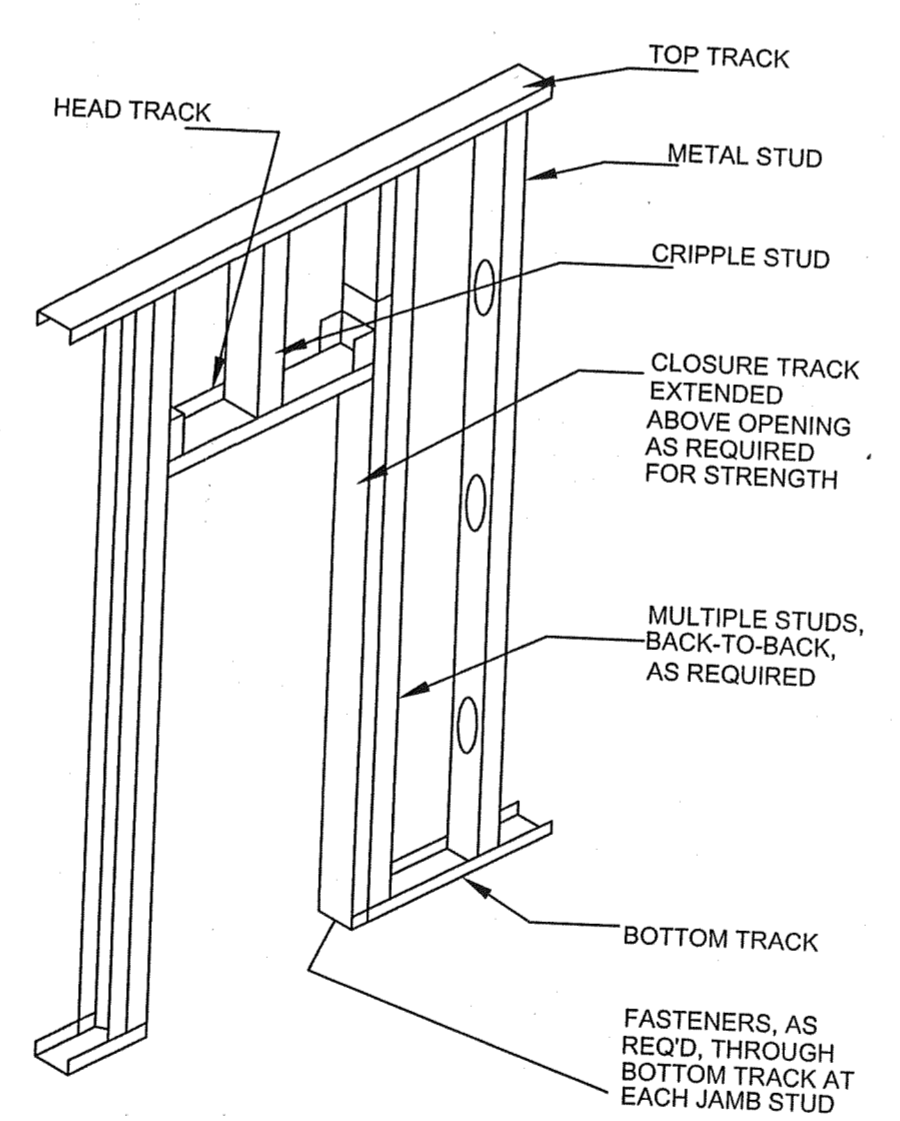

DETAIL A/S-1  
STEEL STUDS PER WALL TYPE, SCREWS AS REQUIRED PER CODE, TYP.

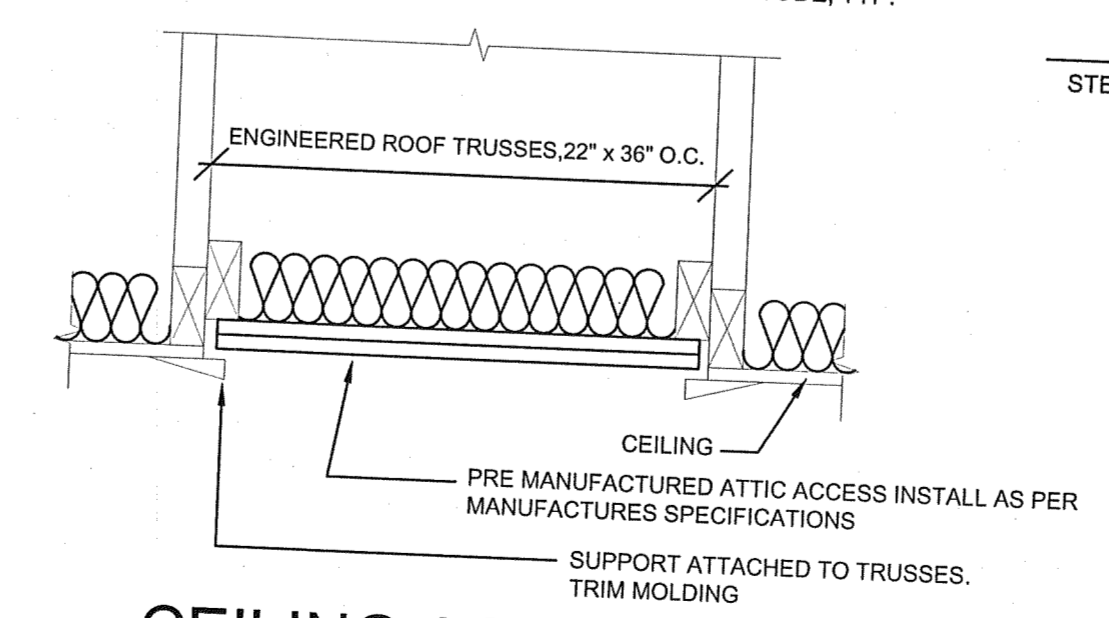


CEILING ACCESS HATCH

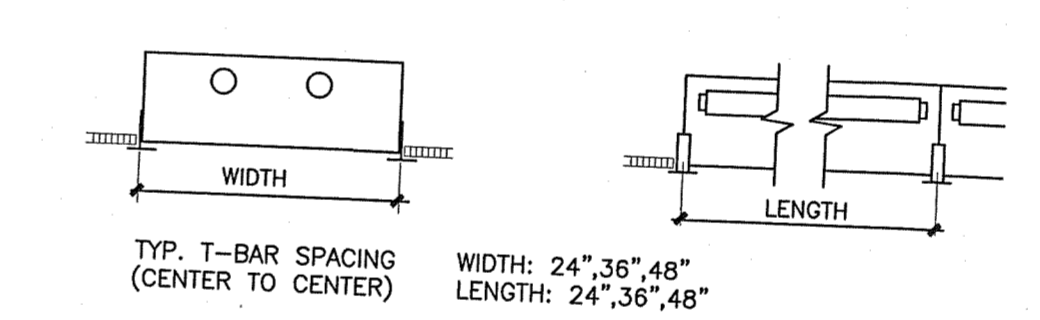


Light Fix. @ T-Bar  
3" = 1'-0"

CEILING DETAILS  
N.T.S.

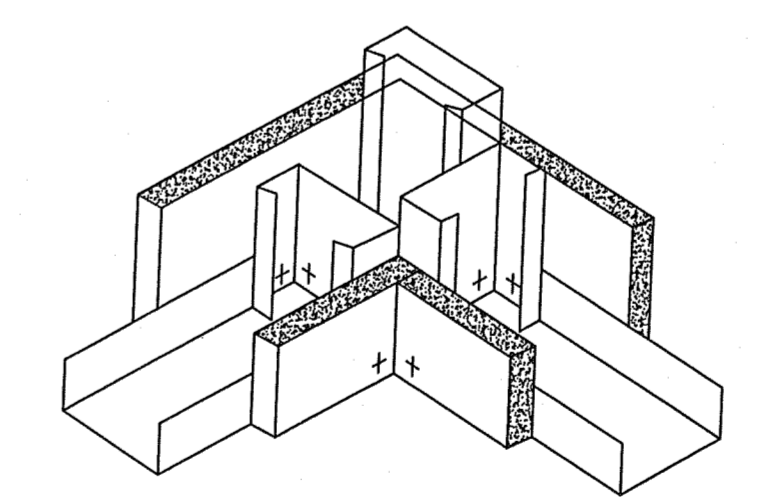


DETAIL B/S-1  
WALL CORNER DETAIL  
STEEL STUDS PER WALL TYPE, SCREWS AS REQUIRED PER CODE, TYP.

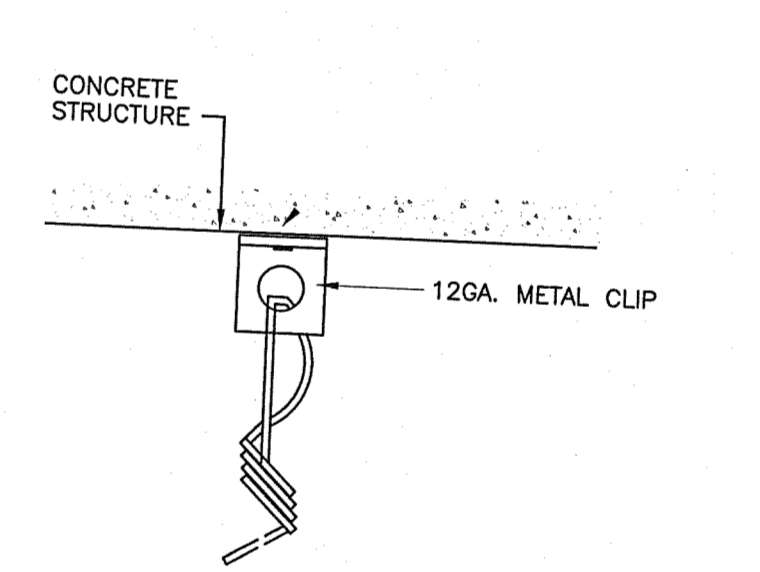

NOTE: WHEN INSTALLING DRILLED-IN ANCHORS AND/OR POWDER DRIVEN PINS IN EXISTING NON-PRESTRESSED REINFORCED CONCRETE, USE CARE AND CAUTION TO AVOID CUTTING OR DAMAGING THE EXISTING REINFORCING BARS. MAINTAIN CLEAR BETWEEN ANCHOR AND REINFORCING.

VERTICAL HANGER WIRE  
3" = 1'-0"

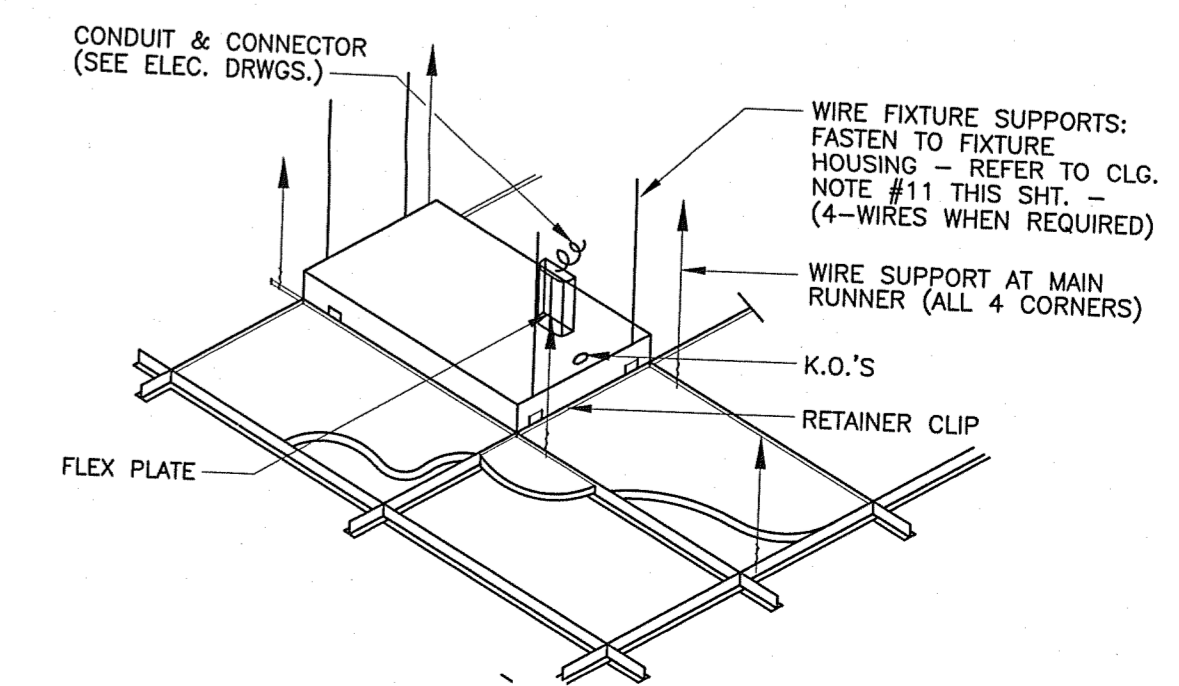


REVISIONS	
NO.	DATE

EMILIANO OROZCO P.E.  
817 SW 122 AVENUE  
MIAMI, FLORIDA 33184  
PHONE: (786) 715-7125  
emilianoorozco90@yahoo.com

PROPOSED TENANT SPACE TO BE USED LIKE ANIMAL CLINIC

ANIMAL CLINIC  
2134 SW 67 AVENUE  
MIAMI, FL 33155

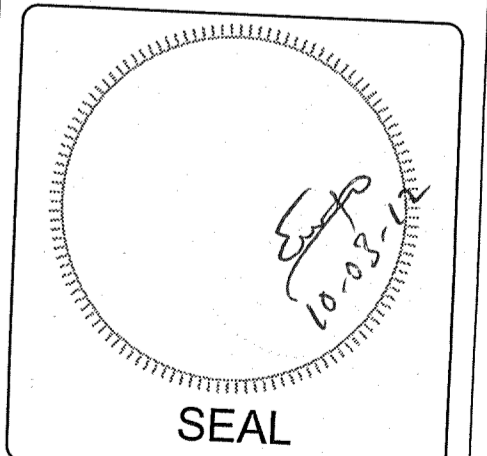

DATE 06-08-2012  
SCALE AS SHOWN  
DESIGNED E.O.  
DRAWN E.O.

CHECKED

DRAWING NO.  
A-2